


Application Site Area - 7730m²

Proposed Site Plan (1:500)

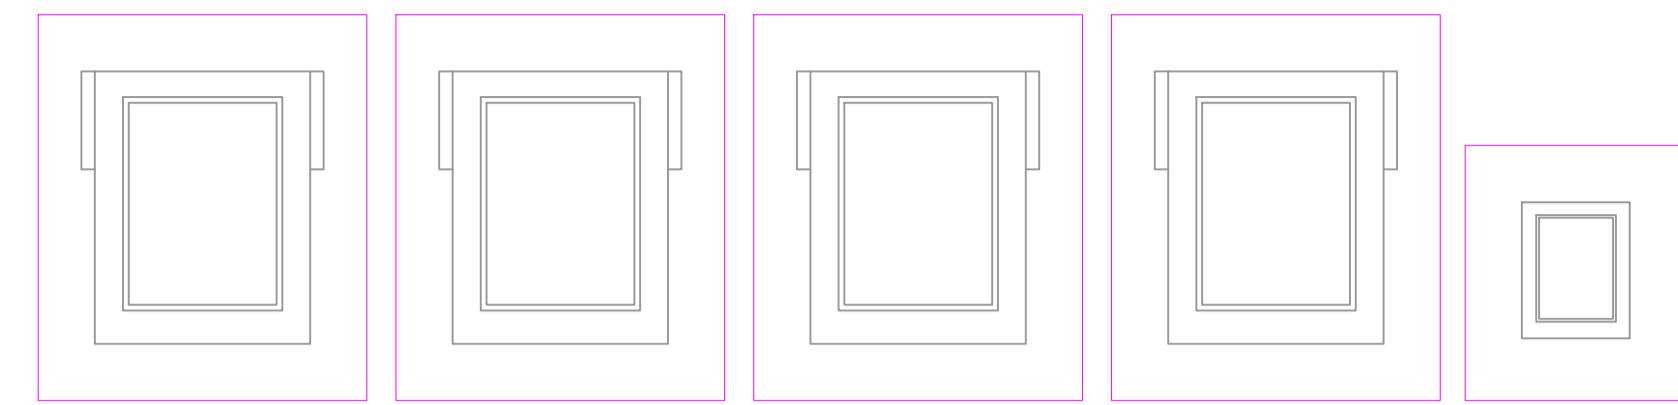

Wheelee Bin & 150mm activity space Wheelee Bin & 150mm activity space Wheelee Bin & 150mm activity space Wheelee Bin & 150mm activity space Recycling Box & 150mm activity space

Waste Storage/Collection - Each plot to be provided with the above

This drawing is solely for the purposes of obtaining Planning Approval. The drawing may be suitable for constructional purposes but it may be necessary to augment/and or amend this information. No liability will be accepted for any omission should the drawing be used for constructional purposes.

 Surface Water Soakaways

GENERAL LEGEND

-  Areas shaded represents Existing Structure
-  New External Walls

REVISION	DATE	DESCRIPTION OF REVISION

CLIENT
Fotheringham Property Developments Ltd

PROJECT
Proposed Erection of 3 Houses on Land 50m North of Morvich House, Golf Course Road, Blairgowrie

DRAWING TITLE
Proposed Site Plan

SCALE	DATE	DRAWING No.	DRAWN BY
1:500	17.12.18	JDC-1107-PL-001	KJC

This drawing is issued for the purpose of the status indicated below

- Sketch Proposal
- Planning Application Submission
- Planning Application **APPROVED**
- Building Warrant Application Submission
- Building Warrant Application **APPROVED**
- Tender Issue
- Construction Drawings to be Adhered to on Site**

