



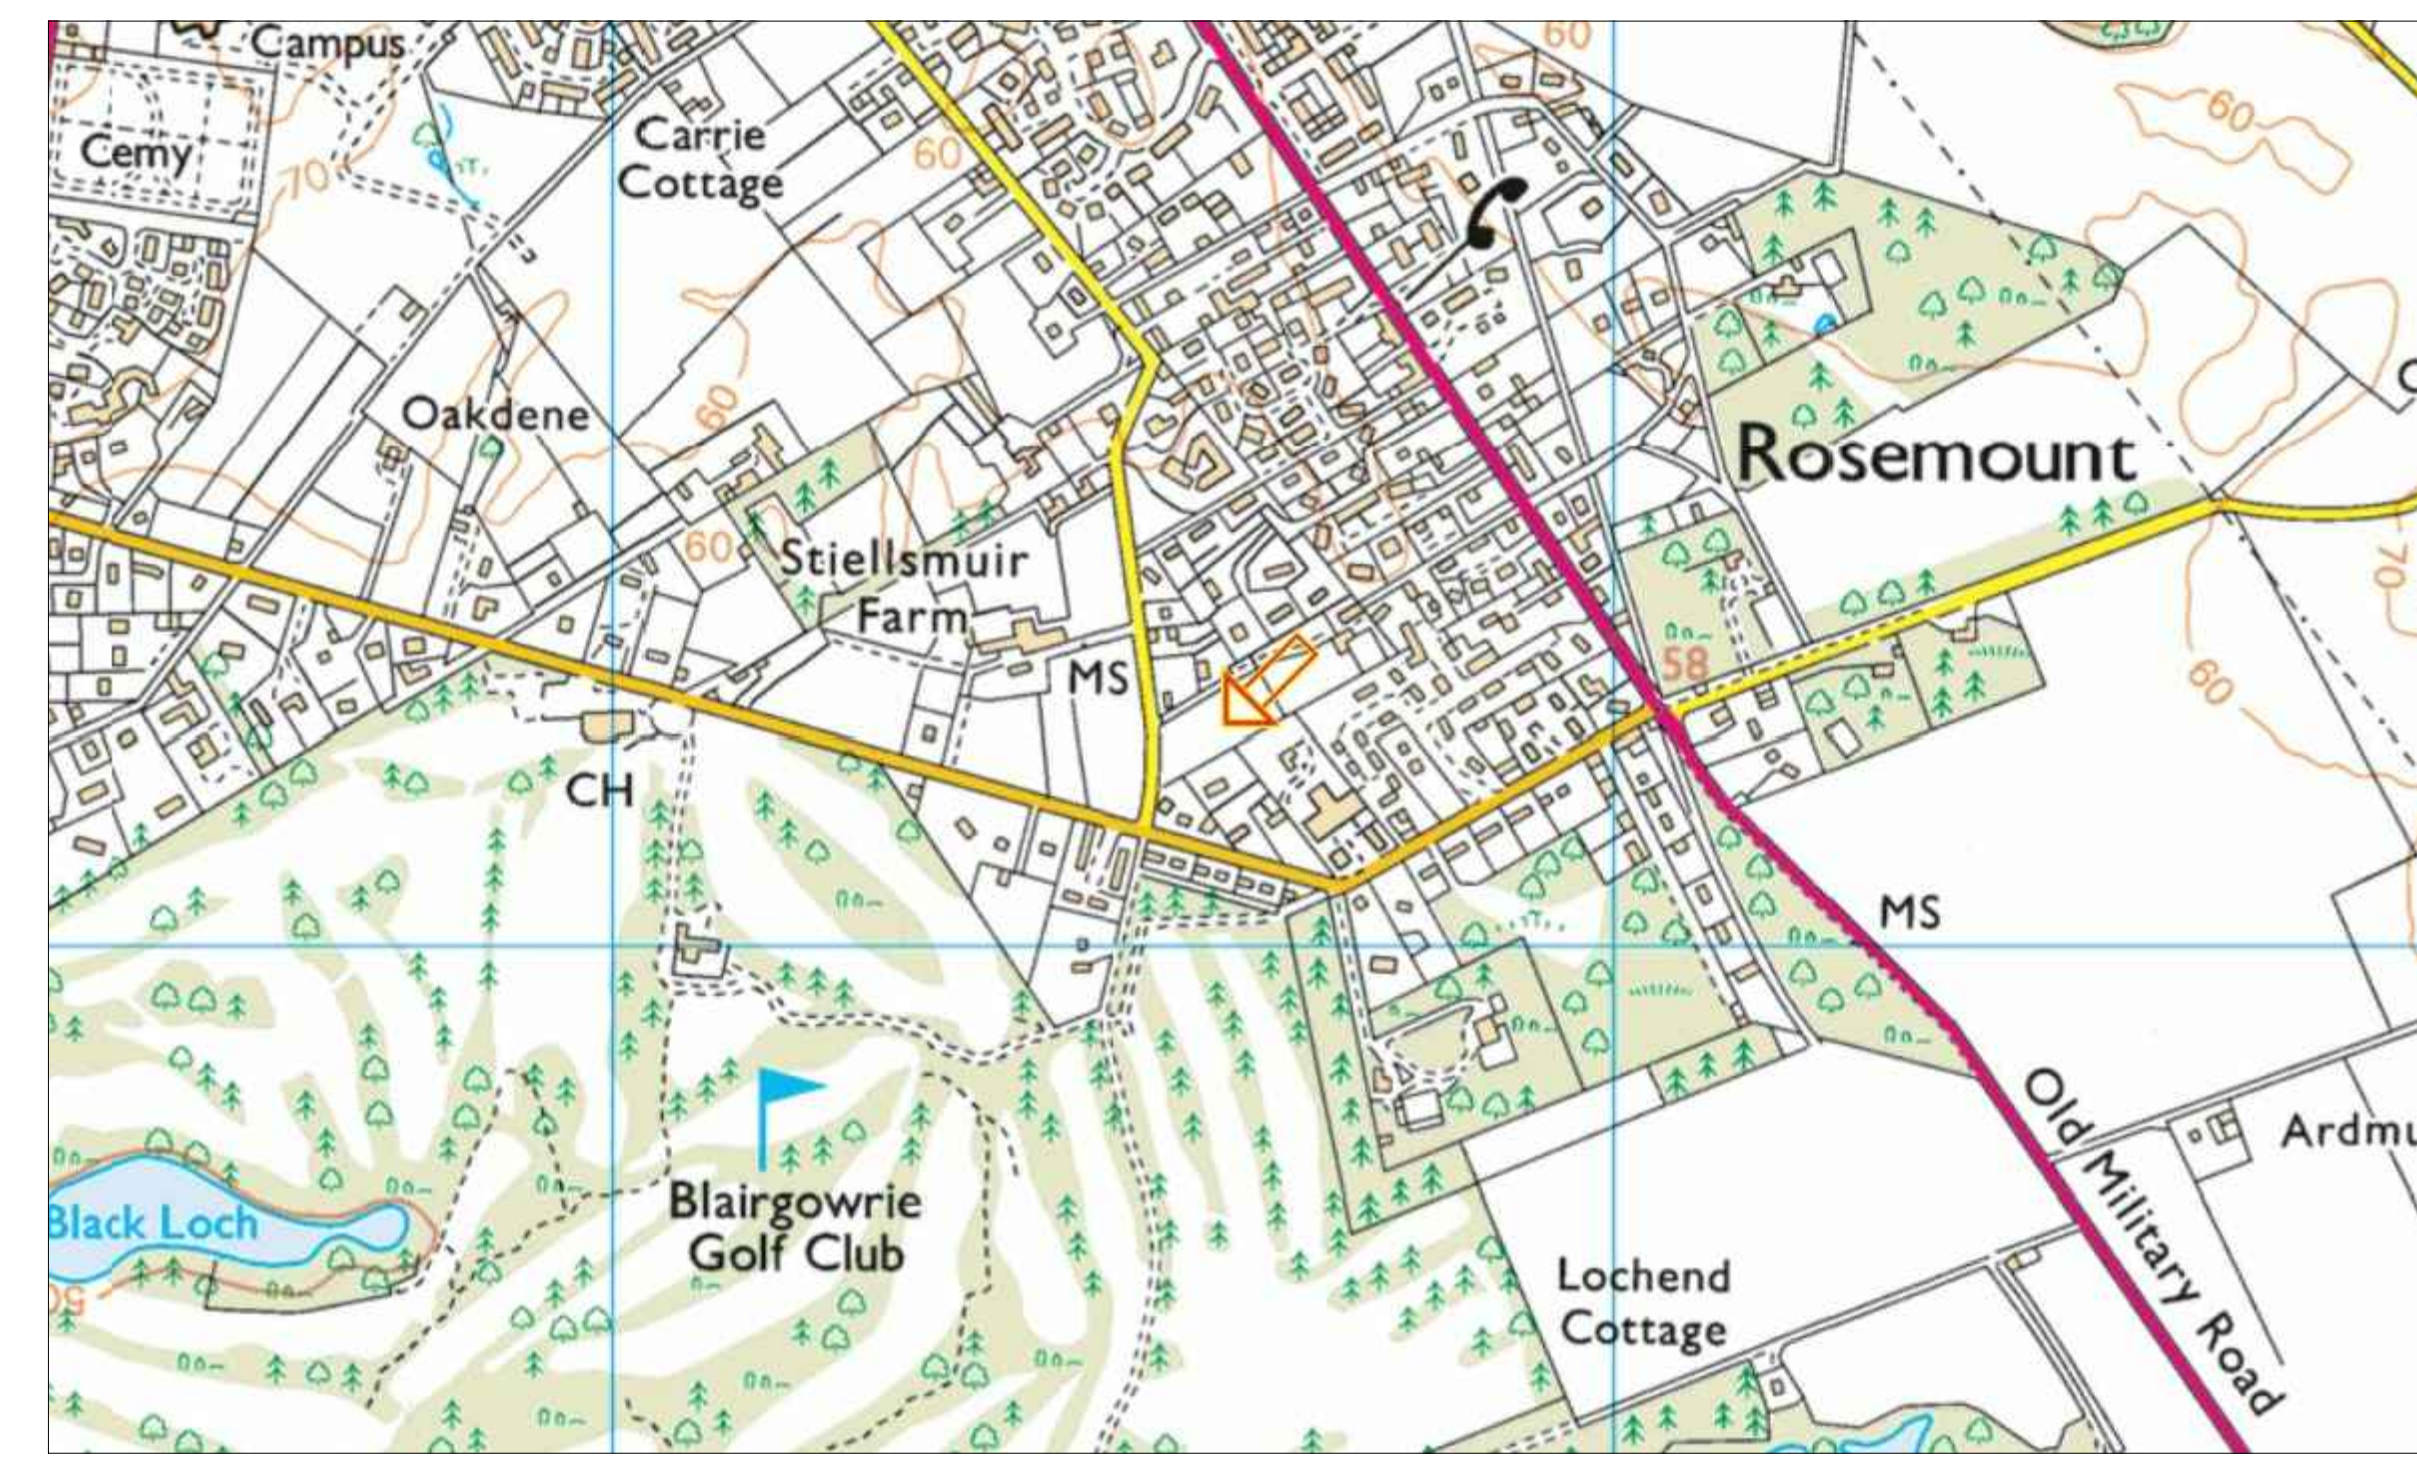

Existing Site Plan (1:500)

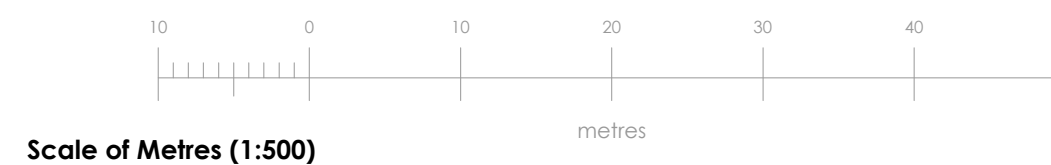

Location Plan (1:5000)

This drawing is solely for the purposes of obtaining Planning Approval. The drawing may be suitable for constructional purposes but it may be necessary to augment/and or amend this information. No liability will be accepted for any omission should the drawing be used for constructional purposes.

GENERAL LEGEND

| | |
|-----------------|--|
| | Areas shaded represents Existing Structure |
| | New External Walls |
| REVISION | DATE DESCRIPTION OF REVISION |
| | |
| | |
| | |

CLIENT
Fotheringham Property Developments Ltd

PROJECT
Proposed Erection of 3 Houses on Land 50m North of Morvich House, Golf Course Road, Blairgowrie

DRAWING TITLE
Existing Site Plan and Location Plan

| | | | |
|--------------|-------------|--------------------|-----------------|
| SCALE | DATE | DRAWING No. | DRAWN BY |
| 1:500 | 17.12.18 | JDC-1107-PL-001 | KJC |

This drawing is issued for the purpose of the status indicated below

- Sketch Proposal
- Planning Application Submission
- Planning Application **APPROVED**
- Building Warrant Application Submission
- Building Warrant Application **APPROVED**
- Tender Issue
- Construction Drawings to be Adhered to on Site**

John d Crawford Ltd
ARCHITECTURAL SERVICES
72 New Wynd Montraese
Angus
DD10 8RF
email | info@johndcrawford.co.uk
tel | 01674 672064 fax | 01674 672126

