





Proposed Elevations (1:100)

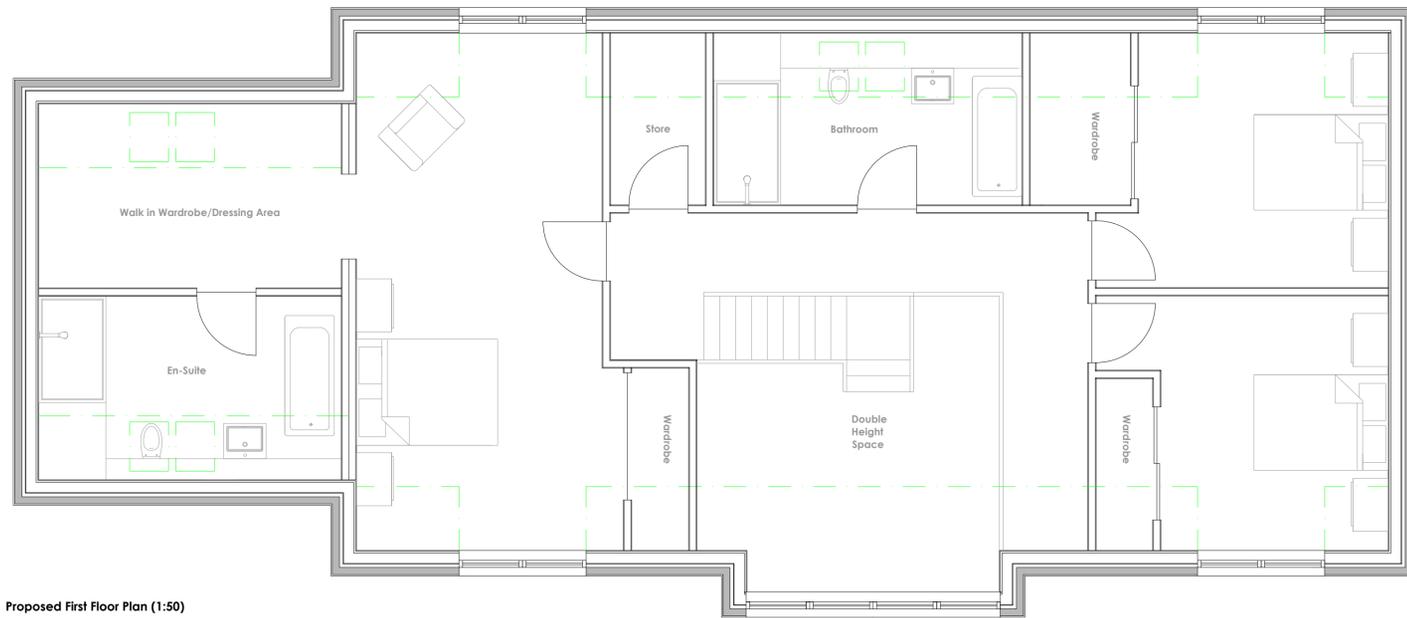

Proposed First Floor Plan (1:50)

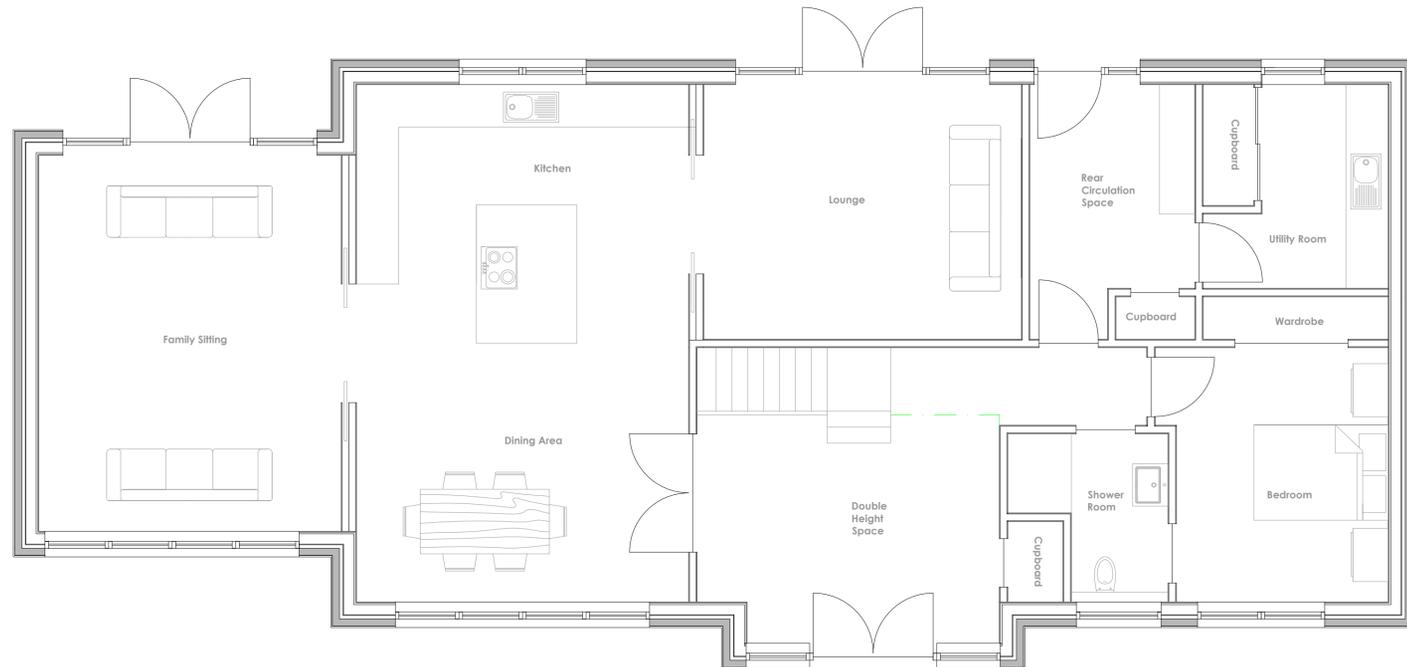

Proposed Ground Floor Plan (1:50)

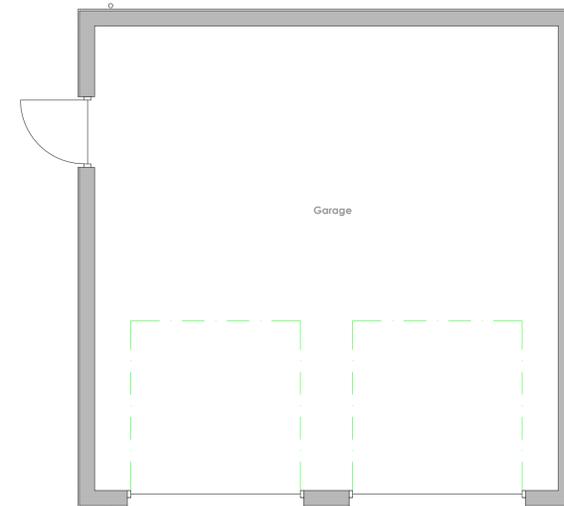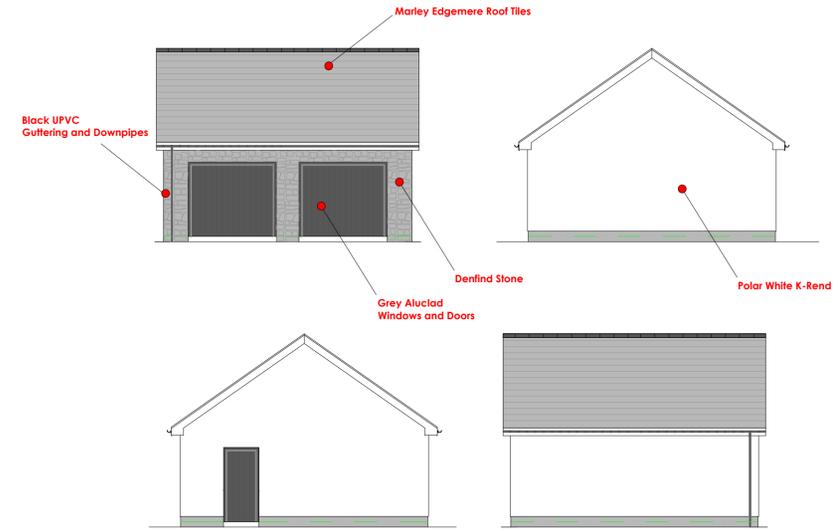

Proposed Garage Floor Plan (1:50)

This drawing is not suitable for construction purposes. No liability will be accepted for any omission should the drawing be used for constructional purposes.

Do not scale this drawing

GENERAL LEGEND

- Areas shaded represents Existing Structure
- New External Walls

ELEMENT	PROPOSED CONSTRUCTION MATERIAL
External Walls	Polar White K-Rend and Denfind Stone
Roof	Marley Edgemere Roof Tiles
Windows & Doors	Grey Aluclad U-VALUE -
Rooflights	Velux U-VALUE -
Rainwater Goods	Black UPVC
Boundary Treatment	Timber Fencing
Heating Provision	Air Source Heat Pump

GENERAL LEGEND

- Areas shaded represents Existing Structure
- New External Walls

REVISION	DATE	DESCRIPTION OF REVISION
Rev.A	16.01.18	Rendered Elevations

CLIENT Fotheringham Property Developments Ltd

PROJECT Proposed Erection of 3 Houses on Land 50m North of Marvich House, Golf Course Road, Blairgowrie

DRAWING TITLE Proposed Floor Plans and Elevations

SCALE	DATE	DRAWING No.	DRAWN BY
1:50/ 1:100	17.12.18	JDC-1107-PL-003	KJC

This drawing is issued for the purpose of the status indicated below

- Sketch Proposal
- Planning Application Submission
- Planning Application **APPROVED**
- Building Warrant Application Submission
- Building Warrant Application **APPROVED**
- Tender Issue
- Construction Drawings to be Adhered to on Site**